


**GROUND FLOOR PLAN**  $1/8" = 1'-0"$

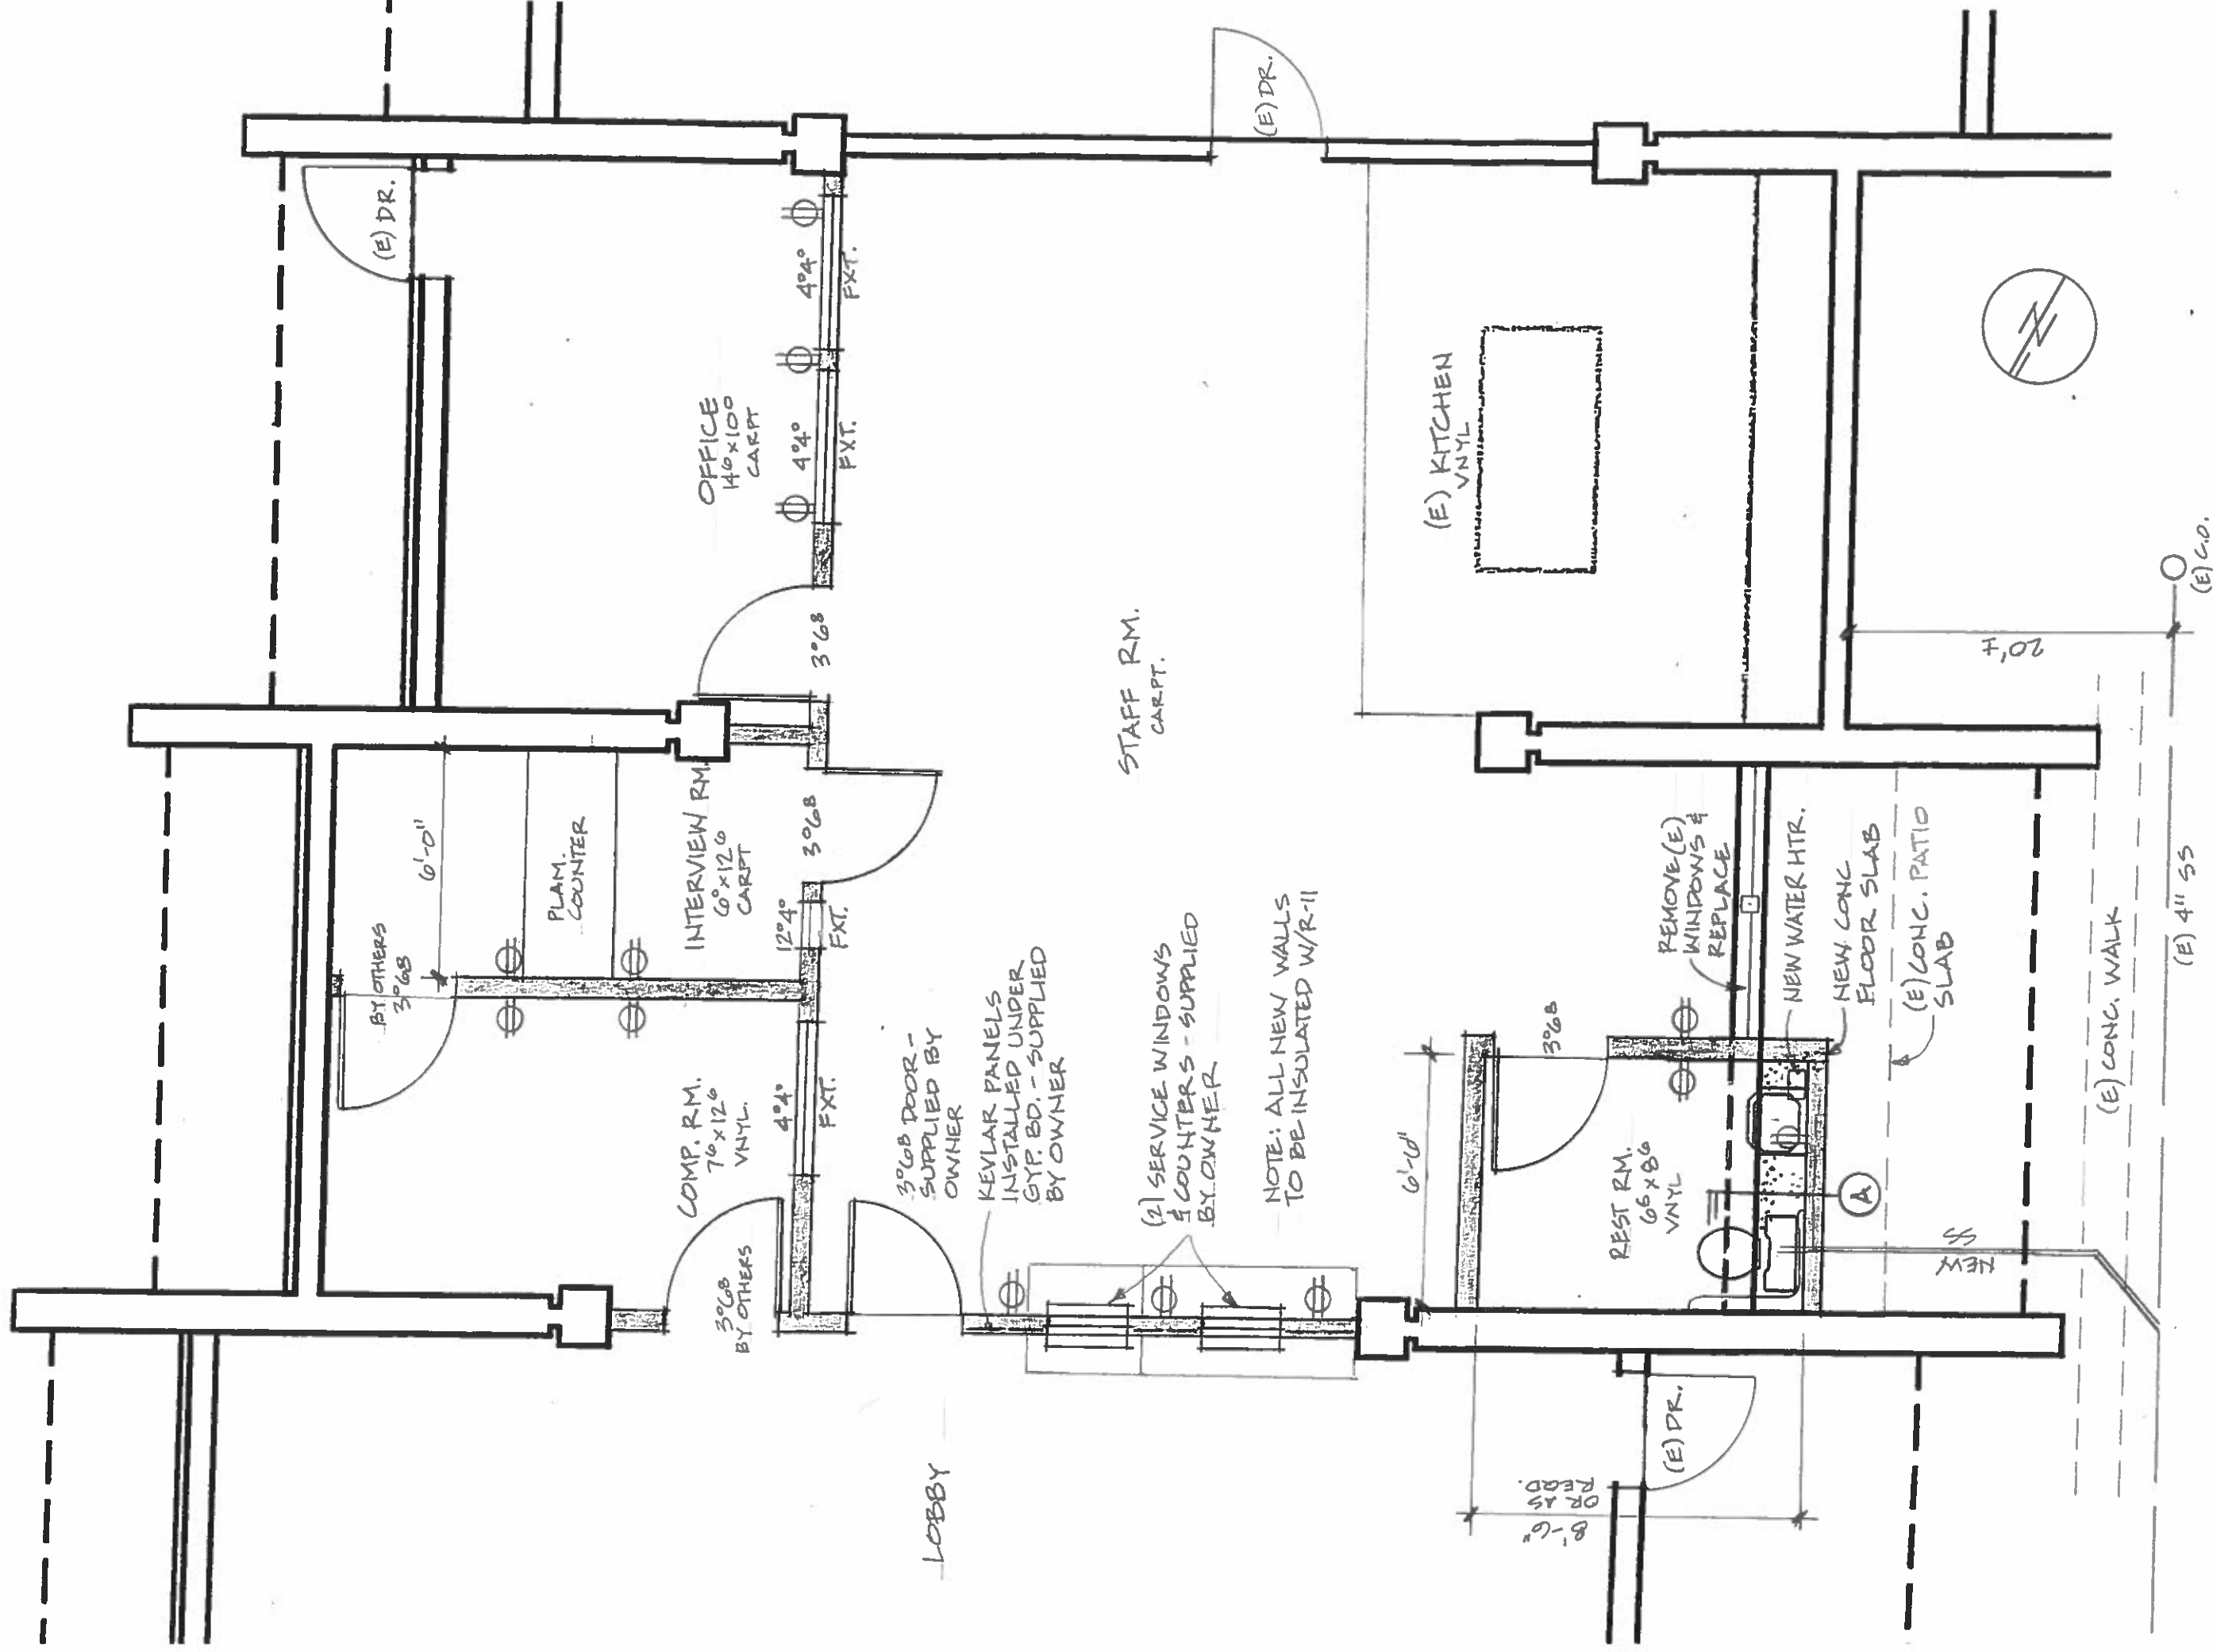

STAFF RM.  
CARPT.

NOTE: ALL NEW WALLS  
TO BE INSULATED W/R-11

3'6" DOOR -  
SUPPLIED BY  
OWNER  
KEYLAR PANELS  
INSTALLED UNDER  
GYF. BD. - SUPPLIED  
BY OWNER

(2) SERVICE WINDOWS  
& COUNTERS - SUPPLIED  
BY OWNER

OFFICE FLOOR PLAN  
1/4" = 1'-0"

(E) CONG. WALK

(E) 4" SS

(E) C.O.



8'-6"  
OR AS  
READ.

REMOVE (E)  
WINDOWS &  
REPLACE

NEW WATER HTR.

NEW CONG  
FLOOR SLAB

(E) CONG. PATIO  
SLAB

REST RM.  
6'6" x 8'6"  
VNYL

COMP. RM.  
7'6" x 12'6"  
VNYL.

INTERVIEW RM.  
6'0" x 12'6"  
CARPT.

OFFICE  
14'0" x 10'0"  
CARPT.

PLAM.  
COUNTER

BY OTHERS  
3'6"

6'-0"

4'4" FXT.

4'4" FXT.

3'6"

12'4" FXT.

4'4" FXT.

6'-0"


7'-0"

(E) DR.

(E) DR.

(E) DR.

NEW SS

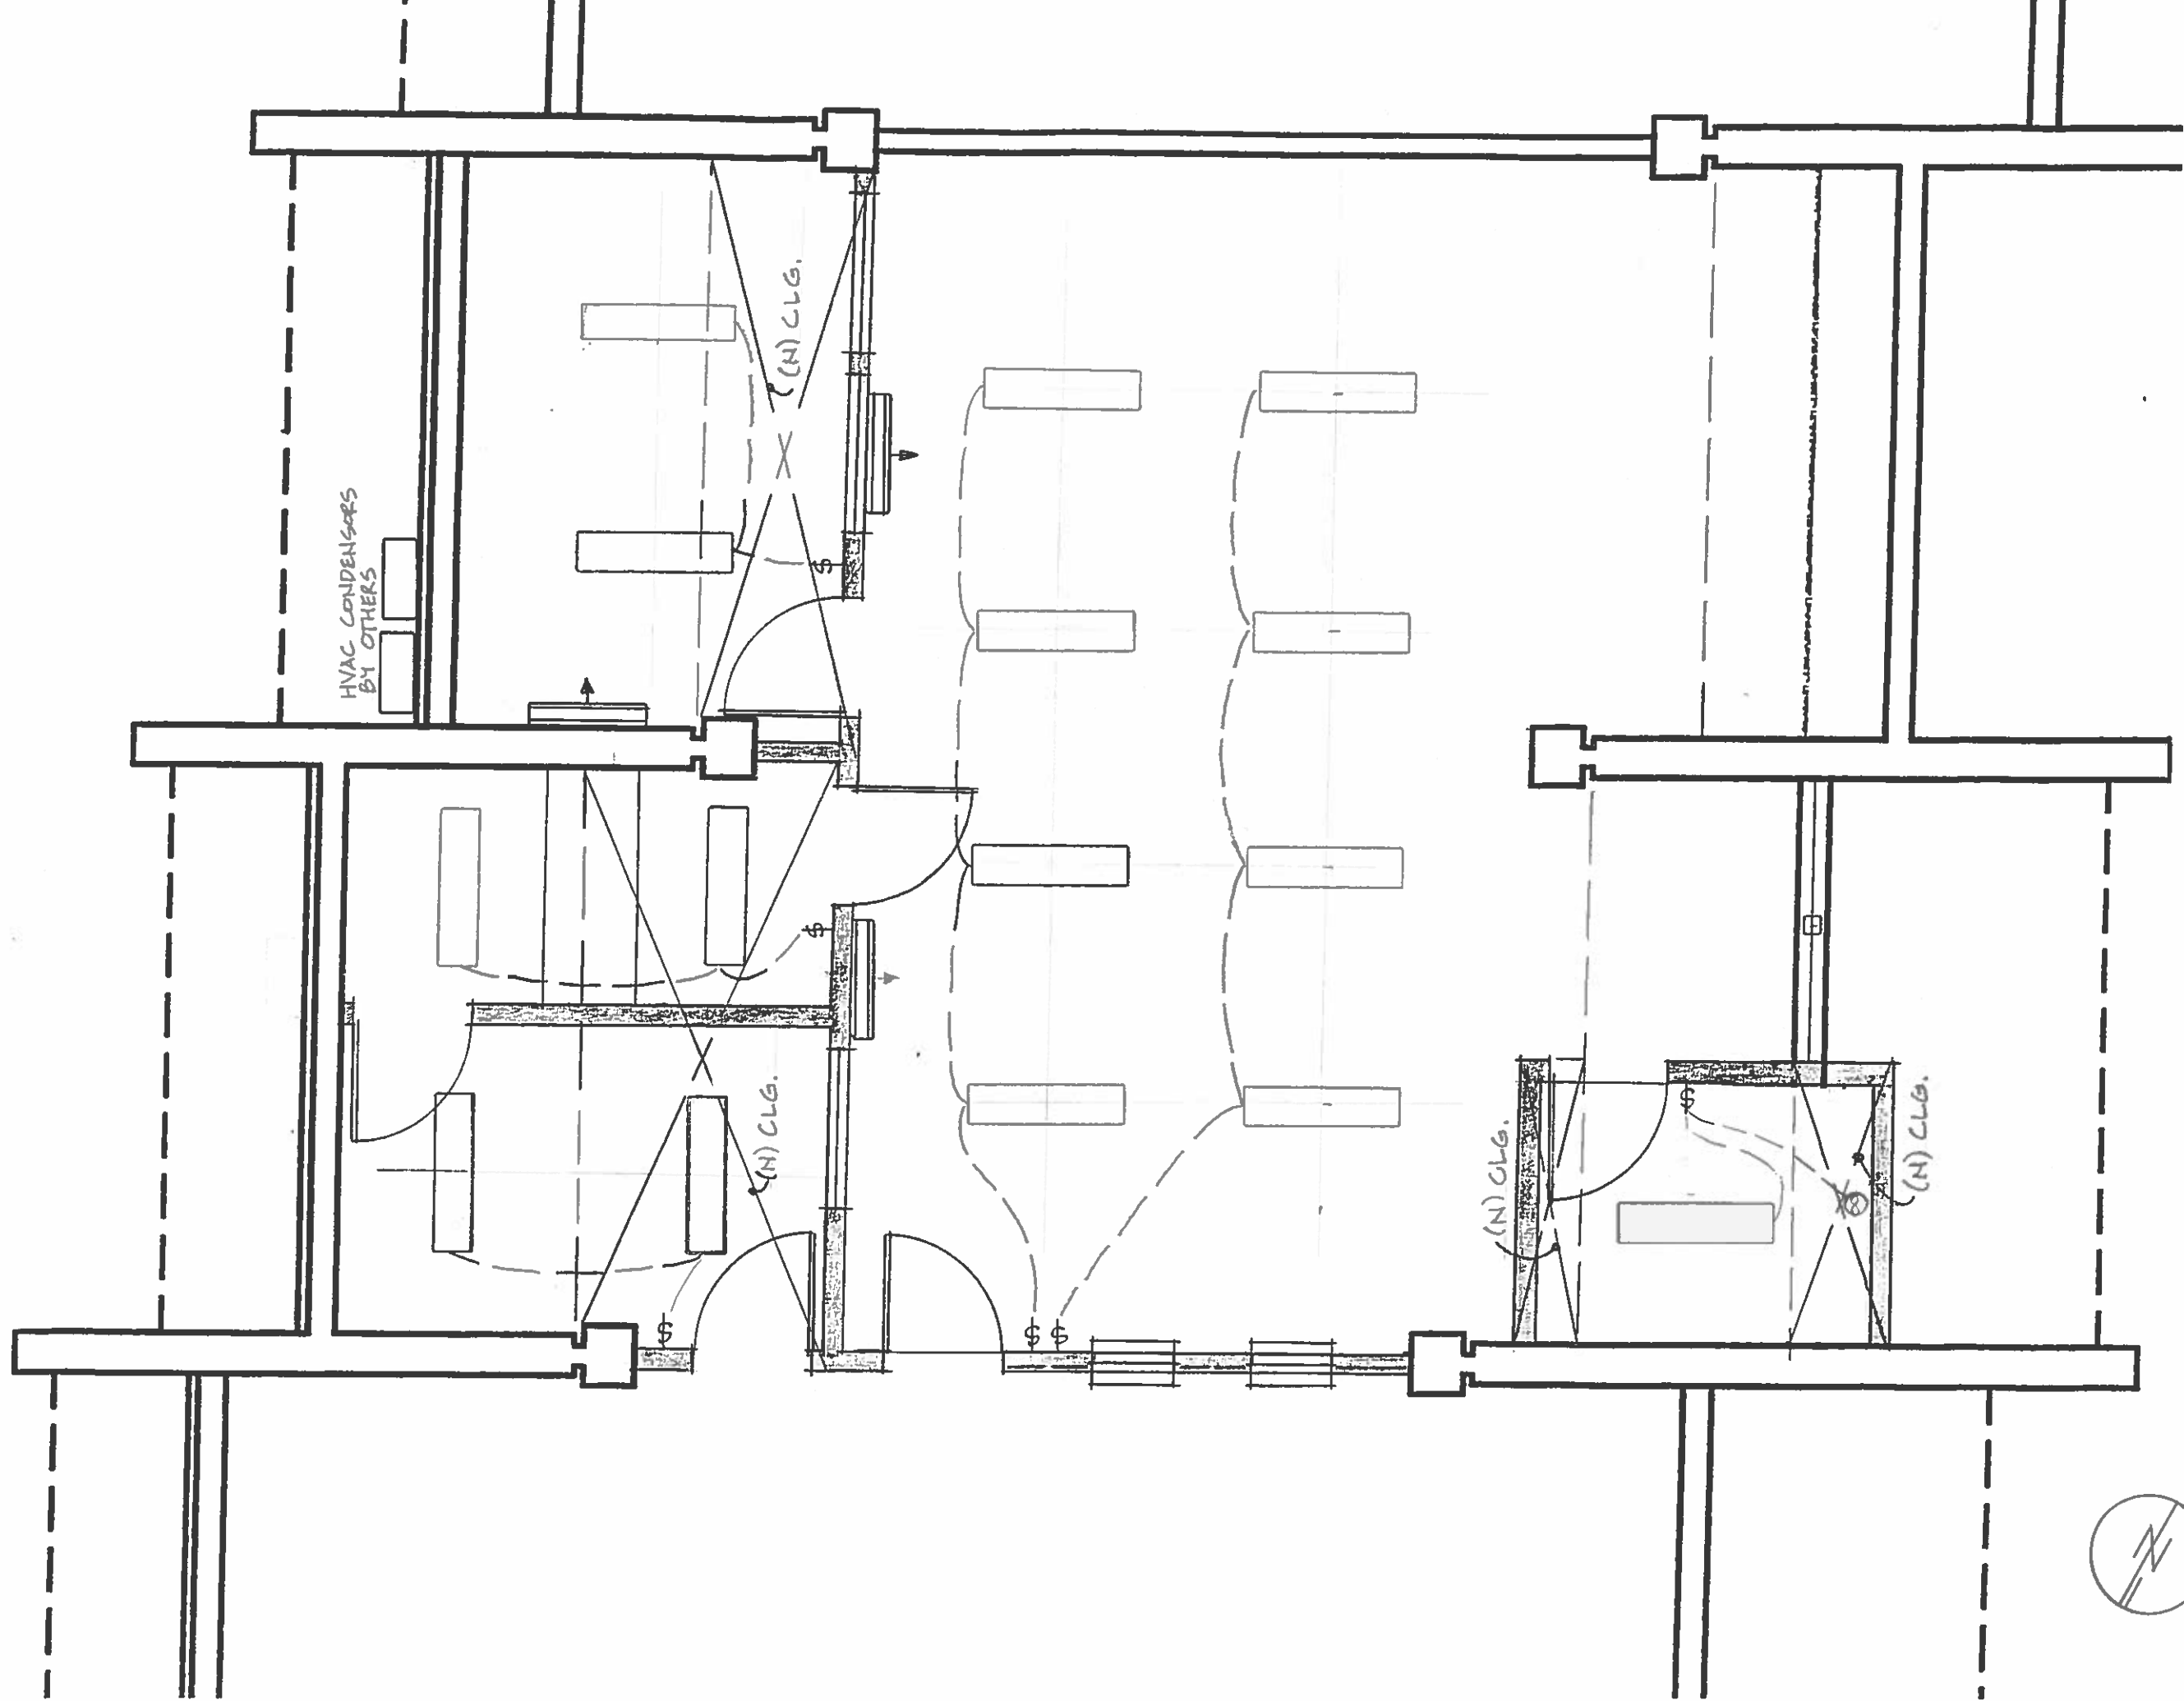

HVAC CONDENSERS  
BY OTHERS

(N) CLG.


(N) CLG.

(N) CLG.

(N) CLG.

OFFICE REFLECTED CEILING PLAN  
1/4" = 1'-0"



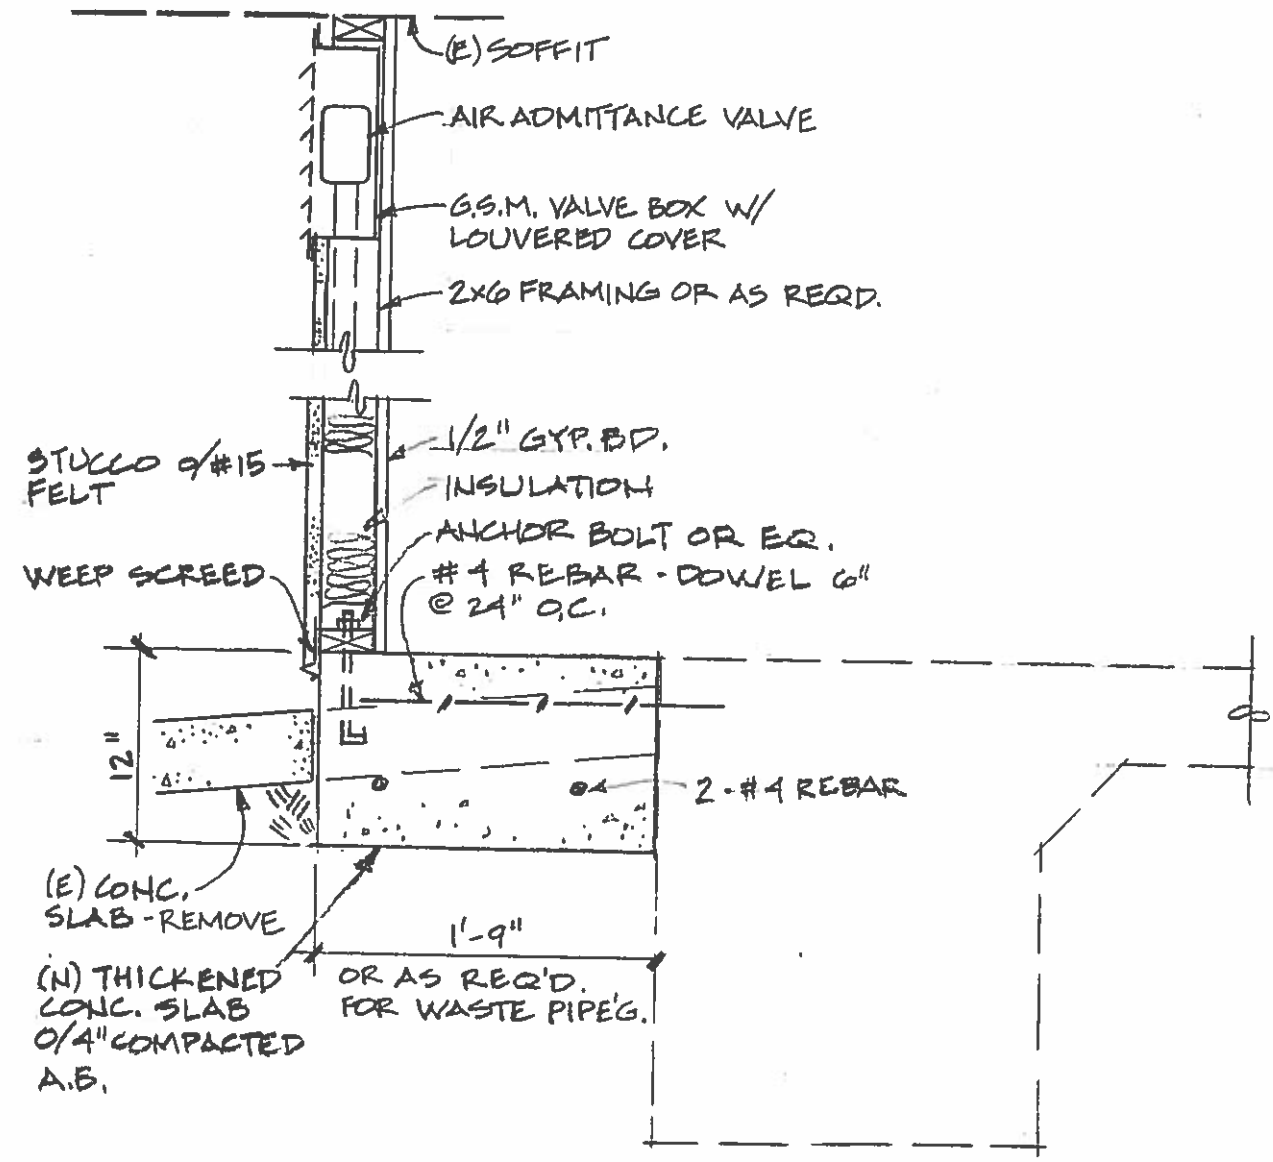

(A) NEW WALL & SLAB  
 1" = 1'-0"