


Site Plan - El Pueblo
Public Housing Development

875 El Pueblo Ave. Pittsburg
 (Original drawing 11"x17")

LEGEND

- O** Trim Tree As Specified
- X** Remove Tree As Specified

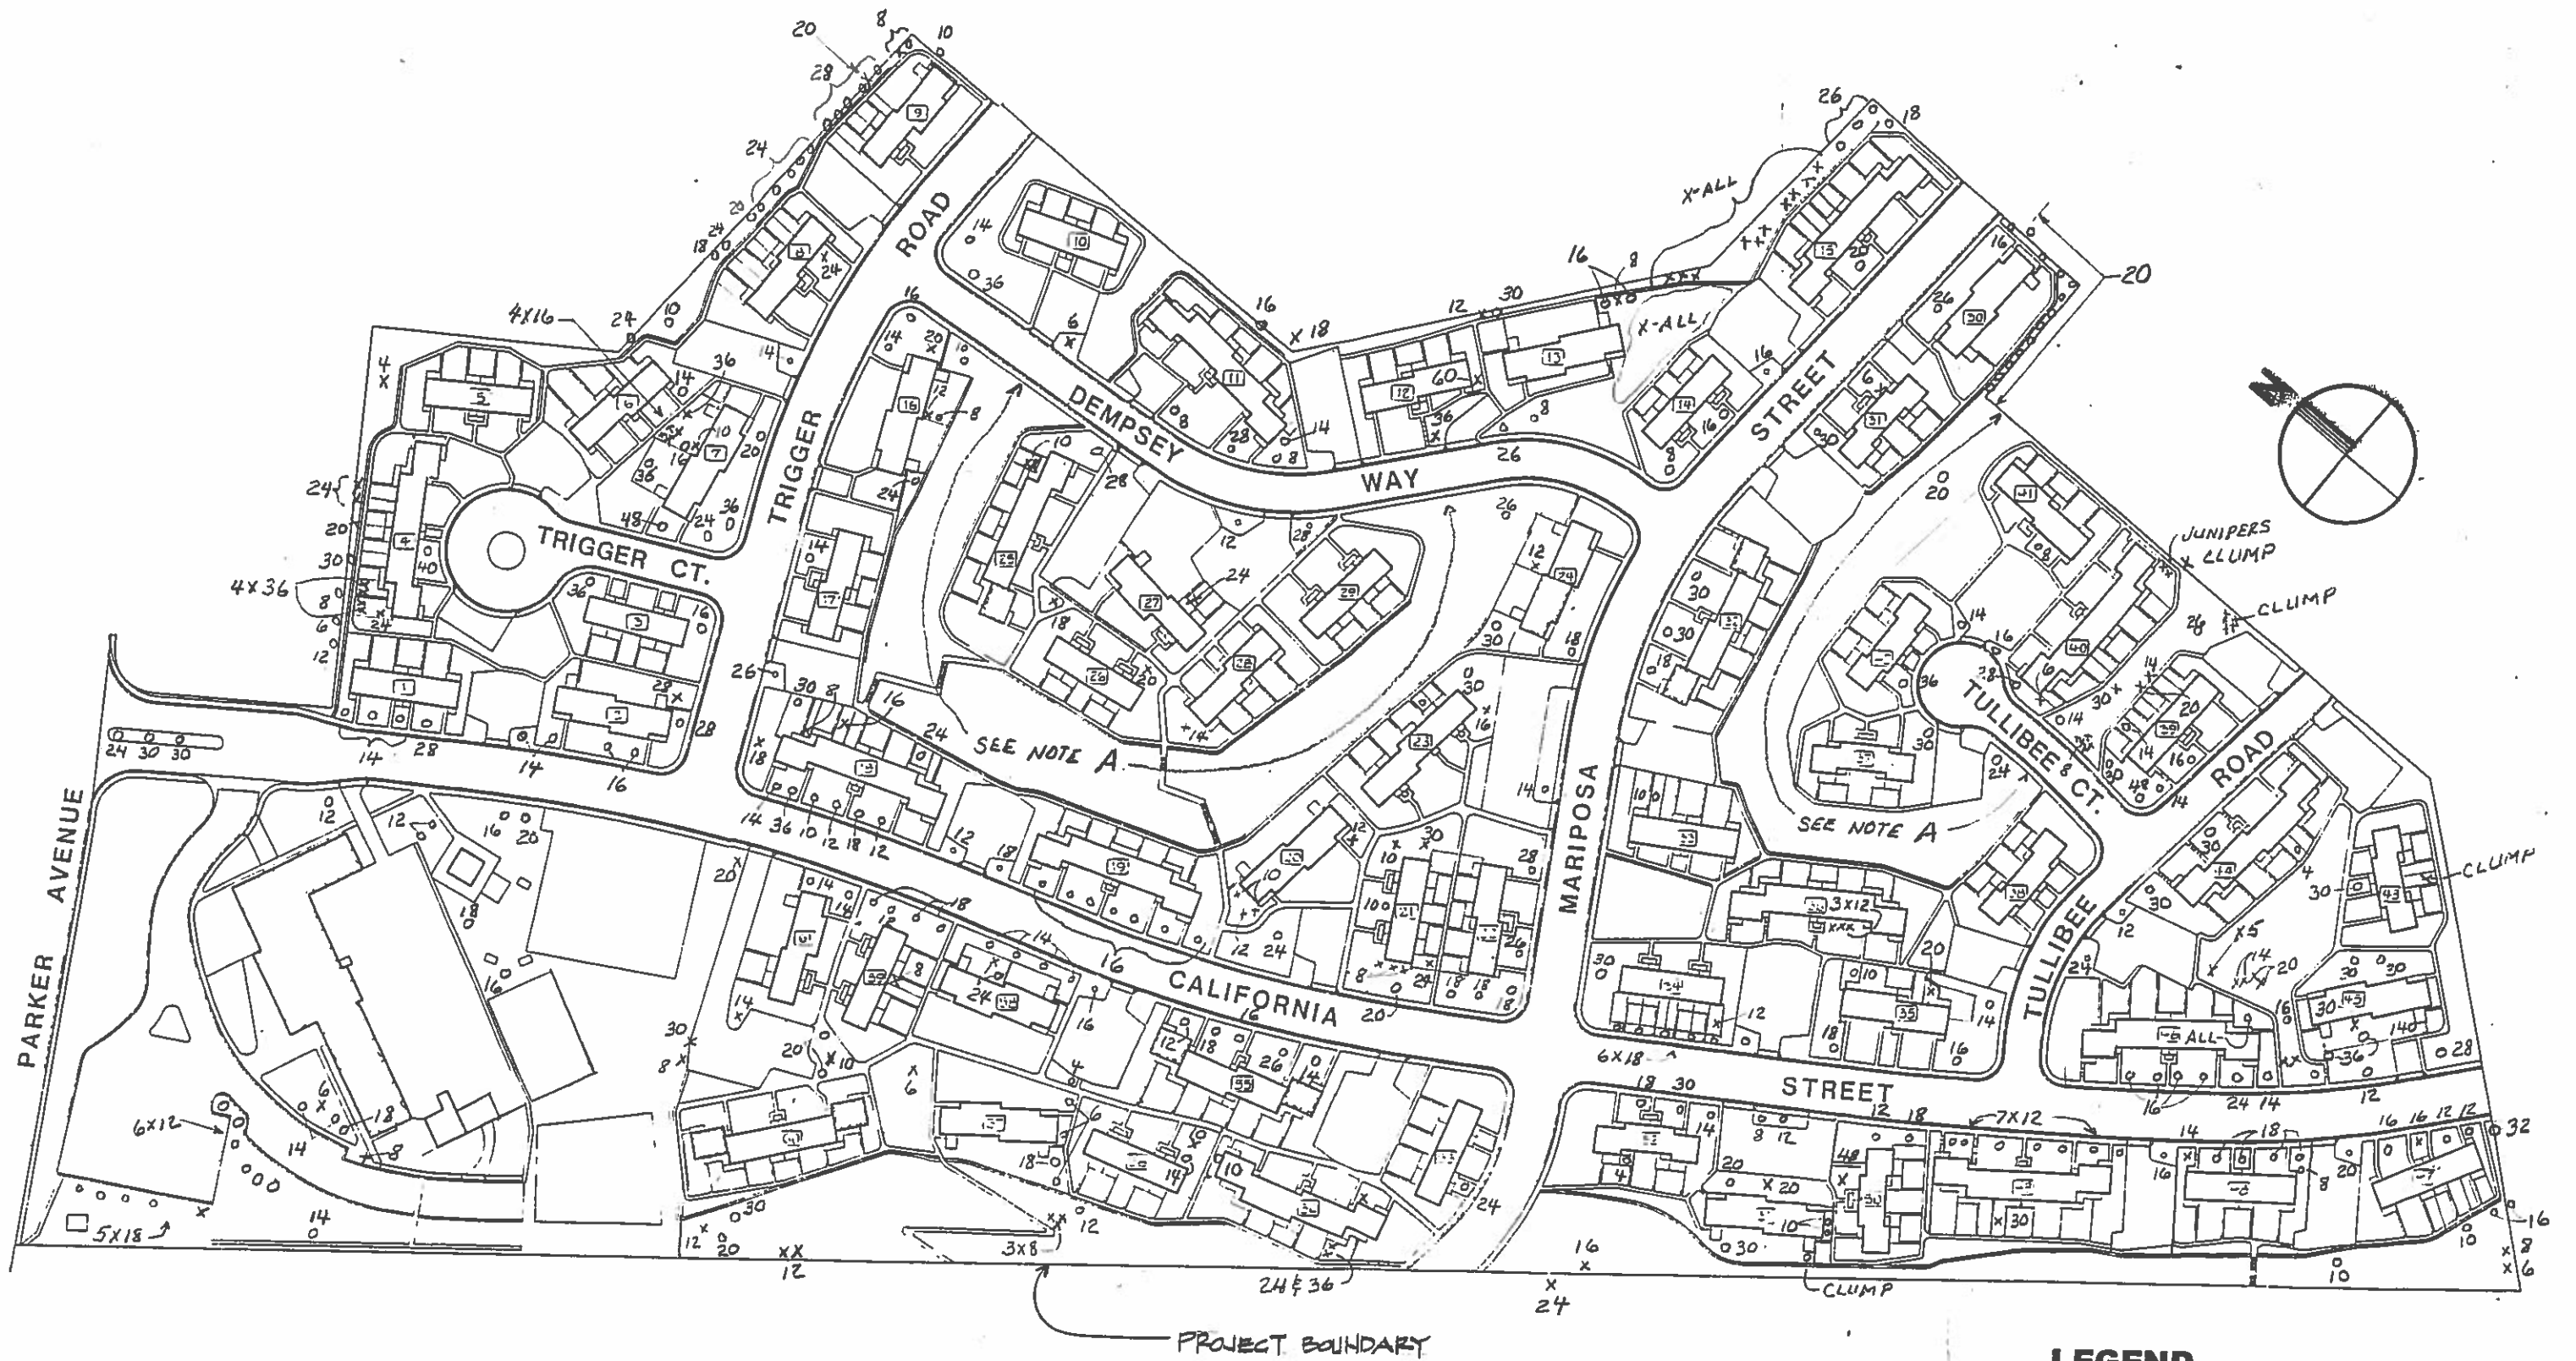

Site Plan - Bayo Vista Public Housing Development


1 California Street, Rodeo

(Original drawing 11"x17")

LEGEND

- O** Trim Tree As Specified
- X** Remove Tree As Specified

Note A: Remove all trees and brush in this area between top fence and bottom wall, except as noted.

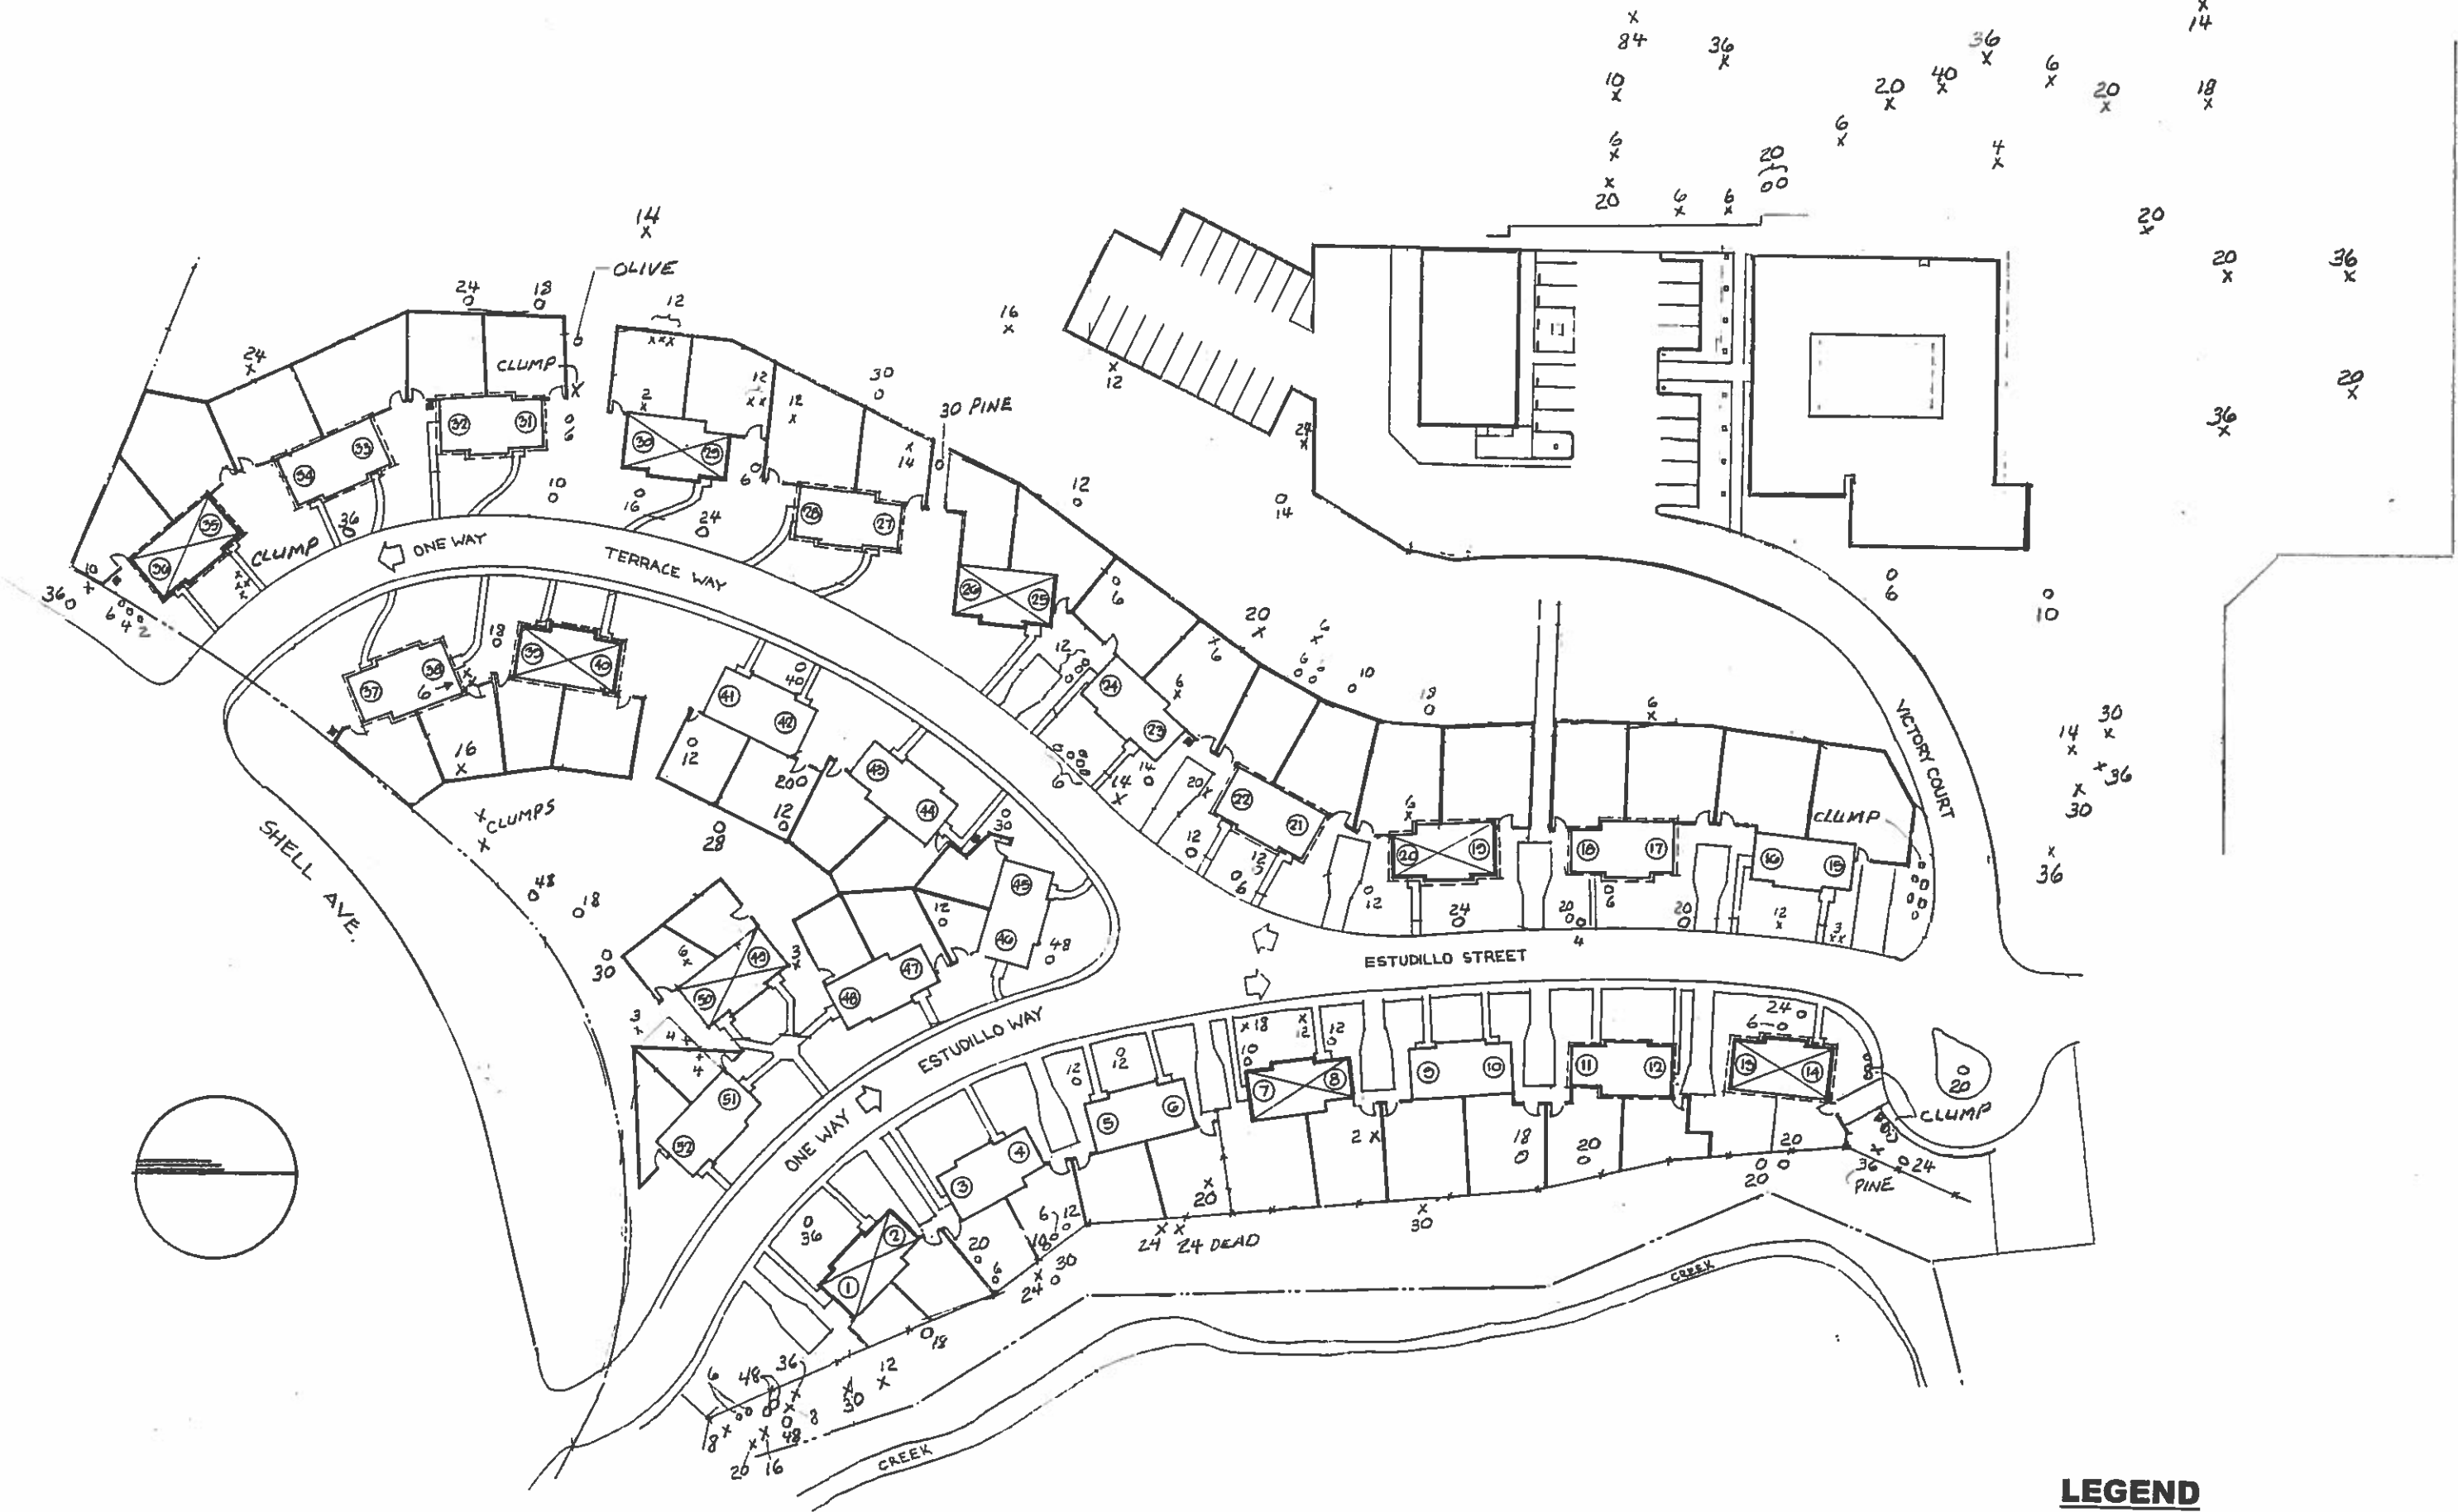

Site Plan - Alhambra Terrace Public Housing Development
 3133 Estudillo Street, Martinez (Original drawing 11"x17")

- LEGEND**
- O** Trim Tree As Specified
 - X** Remove Tree As Specified